


WINDOW FRAME

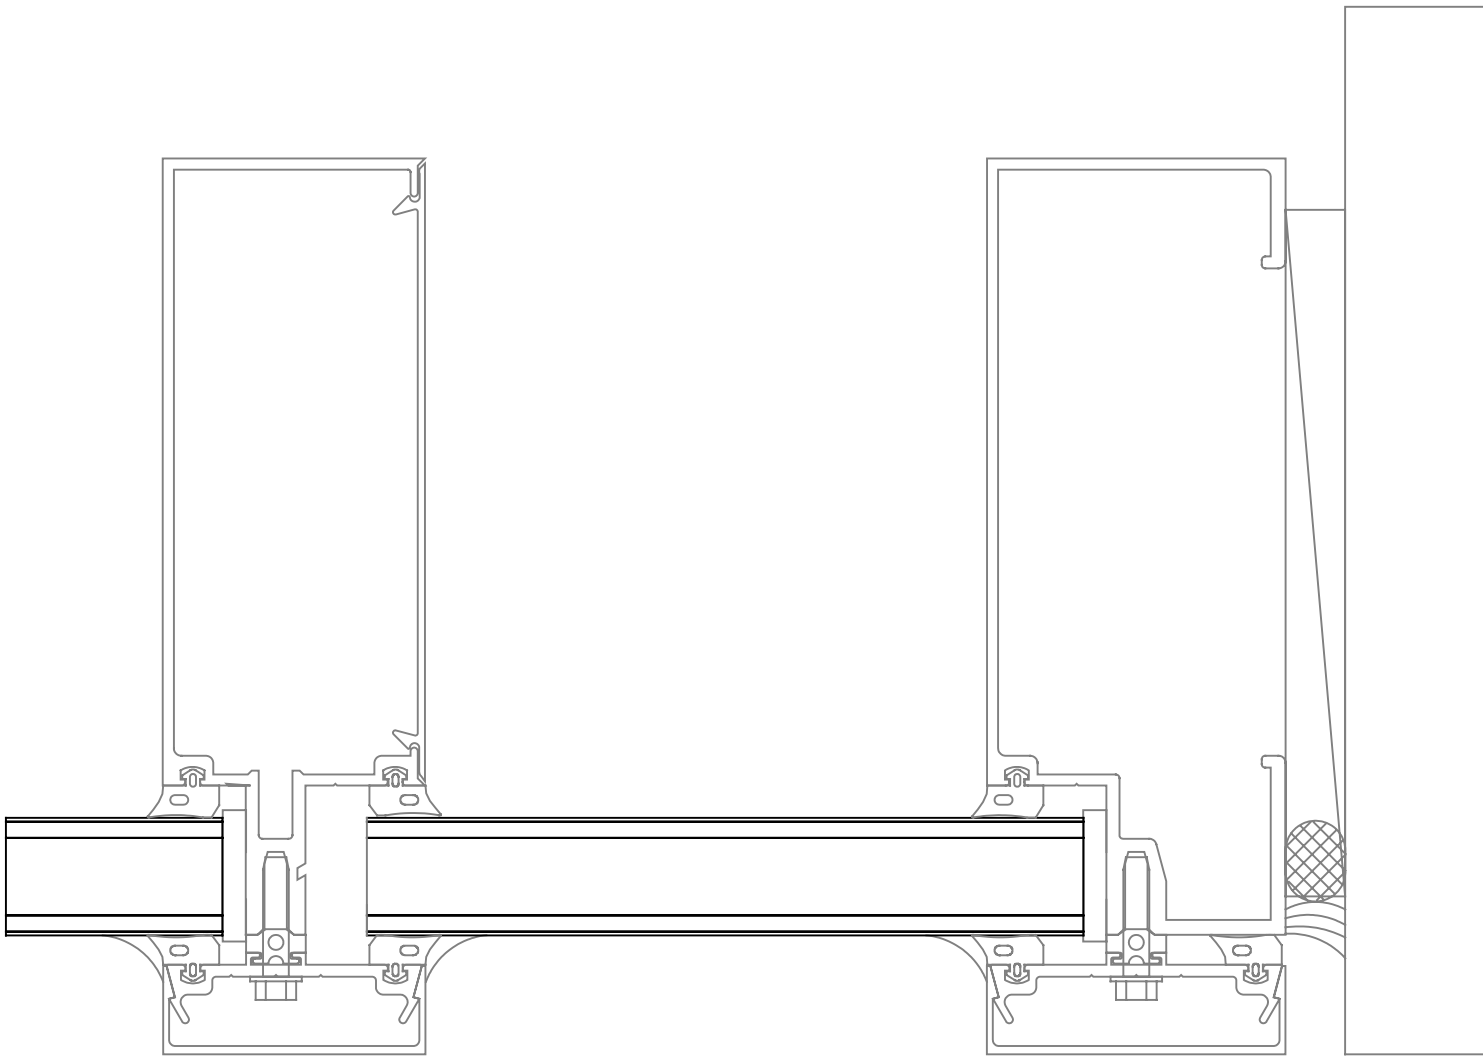

CURTAIN WALL

*Details shown are typical, the framing systems are for presentation only.*